



Matt Henry
Personal Real Estate Corporation



Cell: 778.846.7100
homes@matthentry.ca
matthentry.ca

218 - 2515 Ontario Street
Vancouver, BC

Floor Plan - 617.8 FT²
Outdoor Space - 206.2 FT²

* Square footage approx. based on interior measurements to exterior walls
* Scale: 3/16" = 1'-0"

FLOOR PLAN

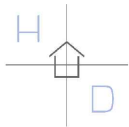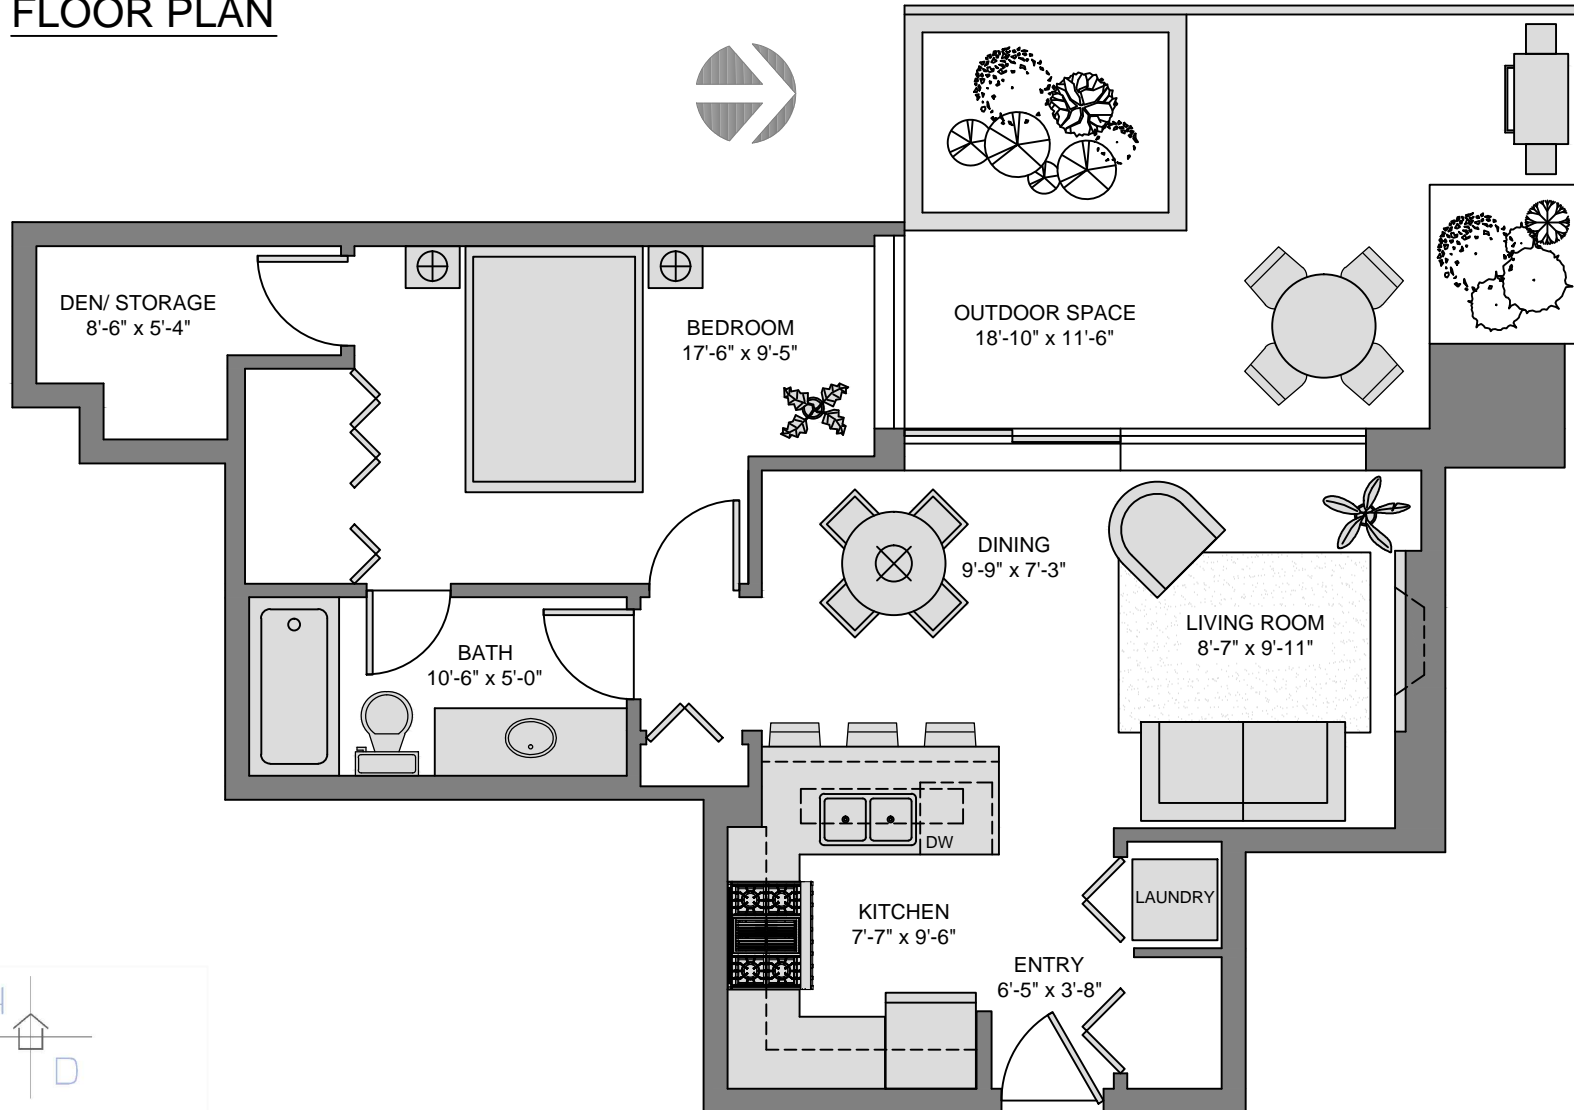

Hildebrand Designs