


413 - 2055 Yukon Street Vancouver, BC

Floor Plan - 866 FT²

Patio - 66.6 FT²

* Square footage approx. based on interior measurements
to exterior walls

* Scale: 1/8" = 1'-0", 3D View: NTS

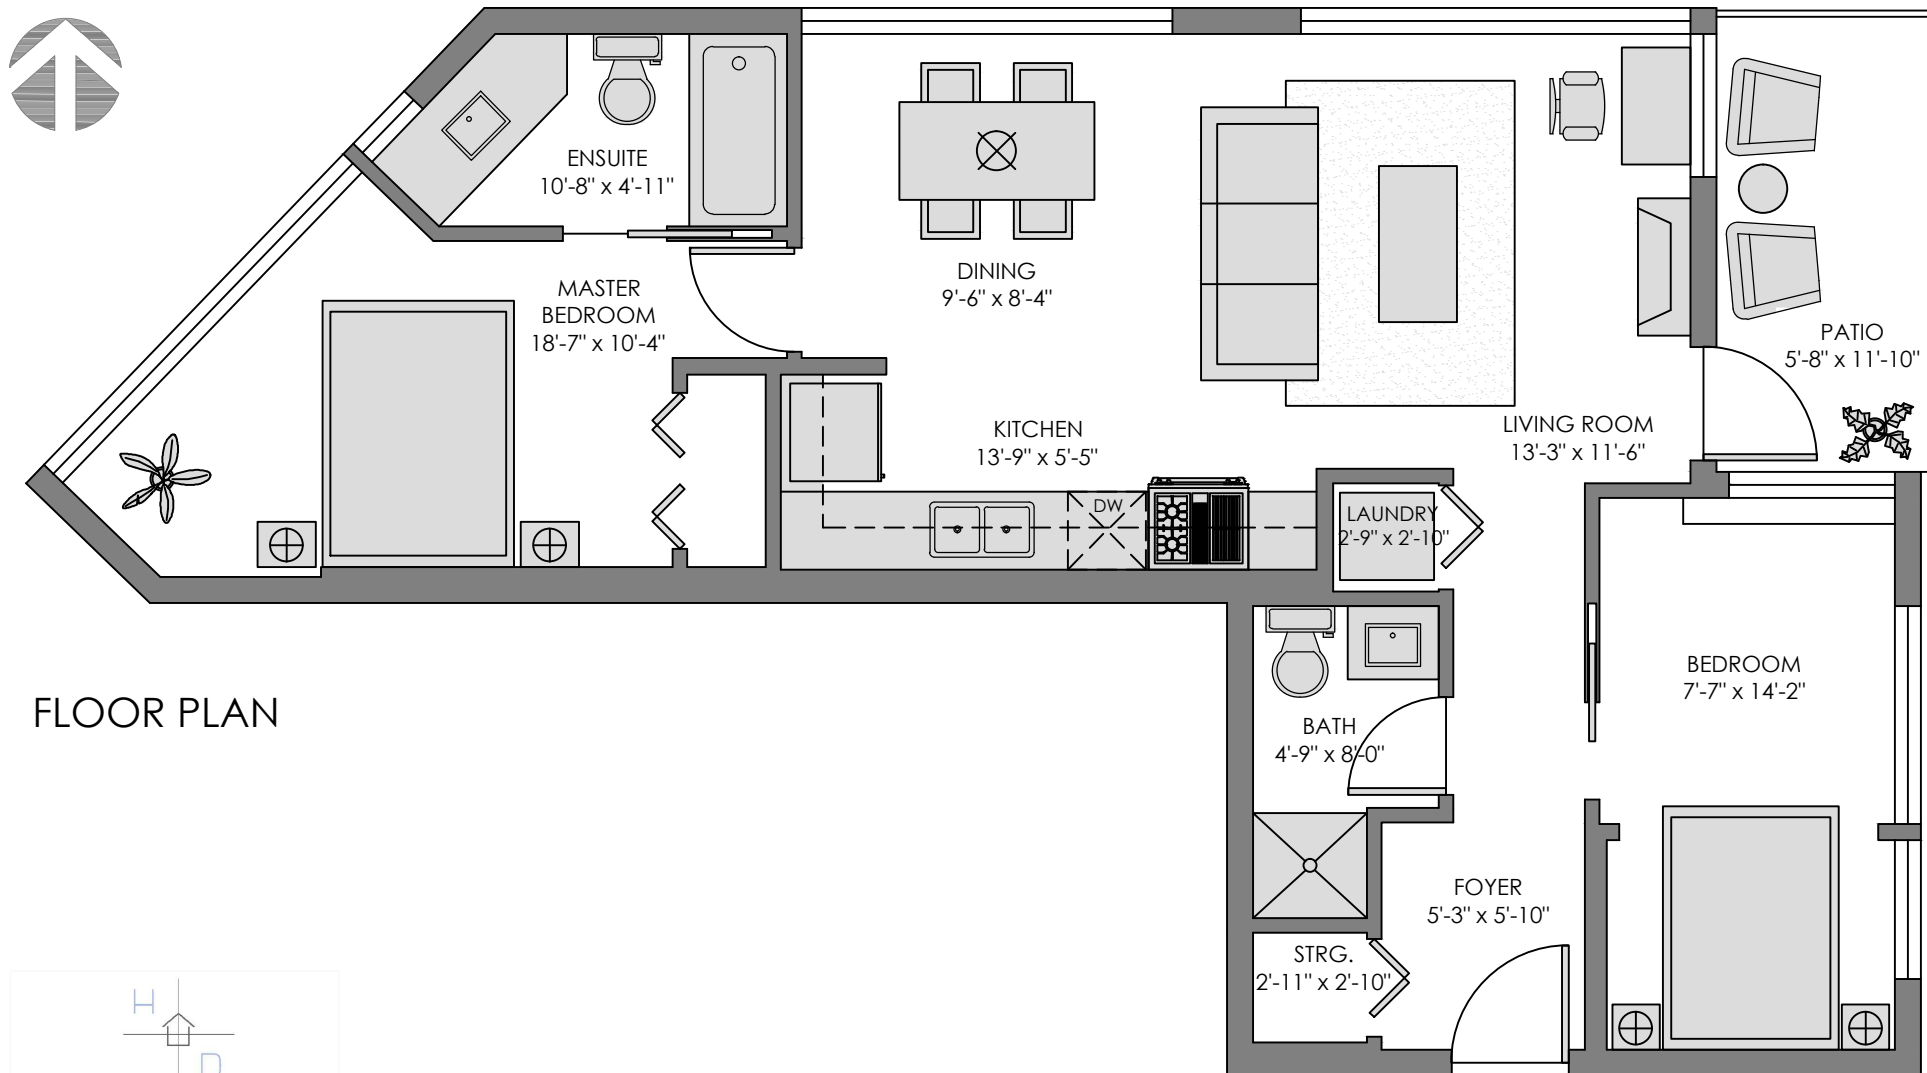

FLOOR PLAN