



308-1516 Charles Street Vancouver, BC

Floor Plan - 673.8 FT²
Balcony - 99.5 FT²

* Square footage approx. based on interior measurements
to exterior walls
* Scale: 1/8" = 1'-0", 3D View: NTS

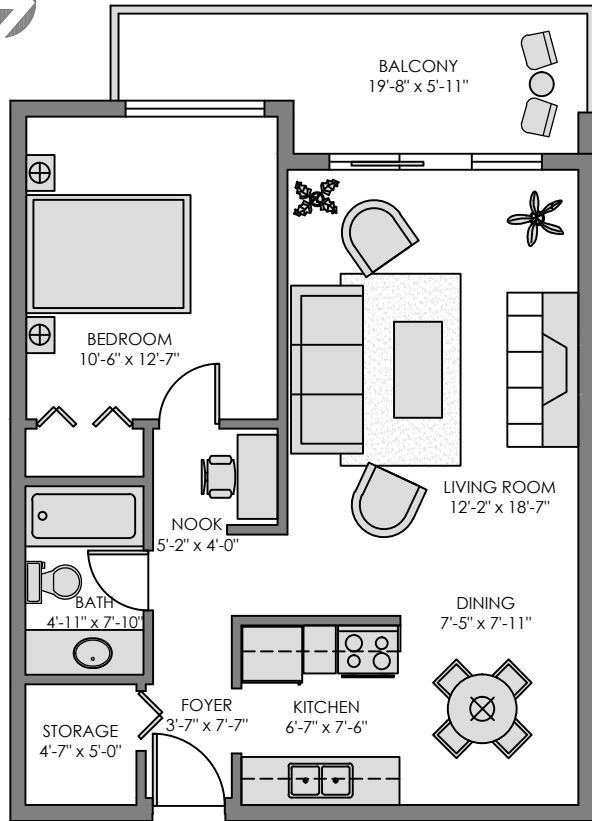

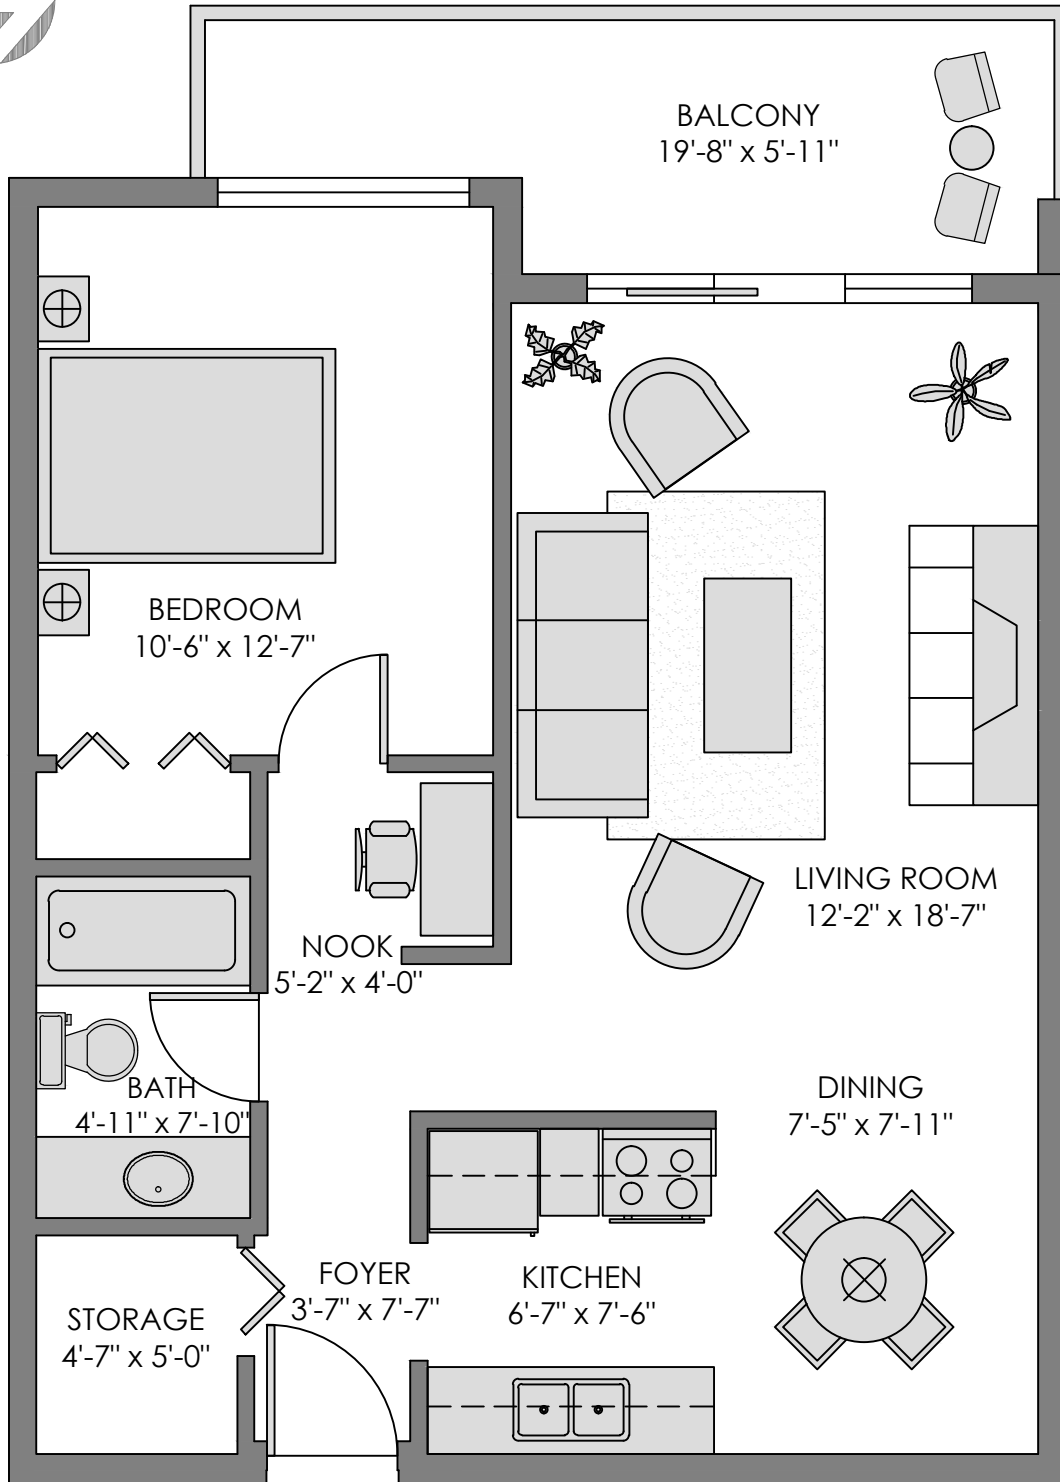




308-1516 Charles Street
Vancouver, BC

Floor Plan - 673.8 FT²
Balcony - 99.5 FT²

* Square footage approx. based on interior measurements
to exterior walls
* Scale: 1/8" = 1'-0", 3D View: NTS

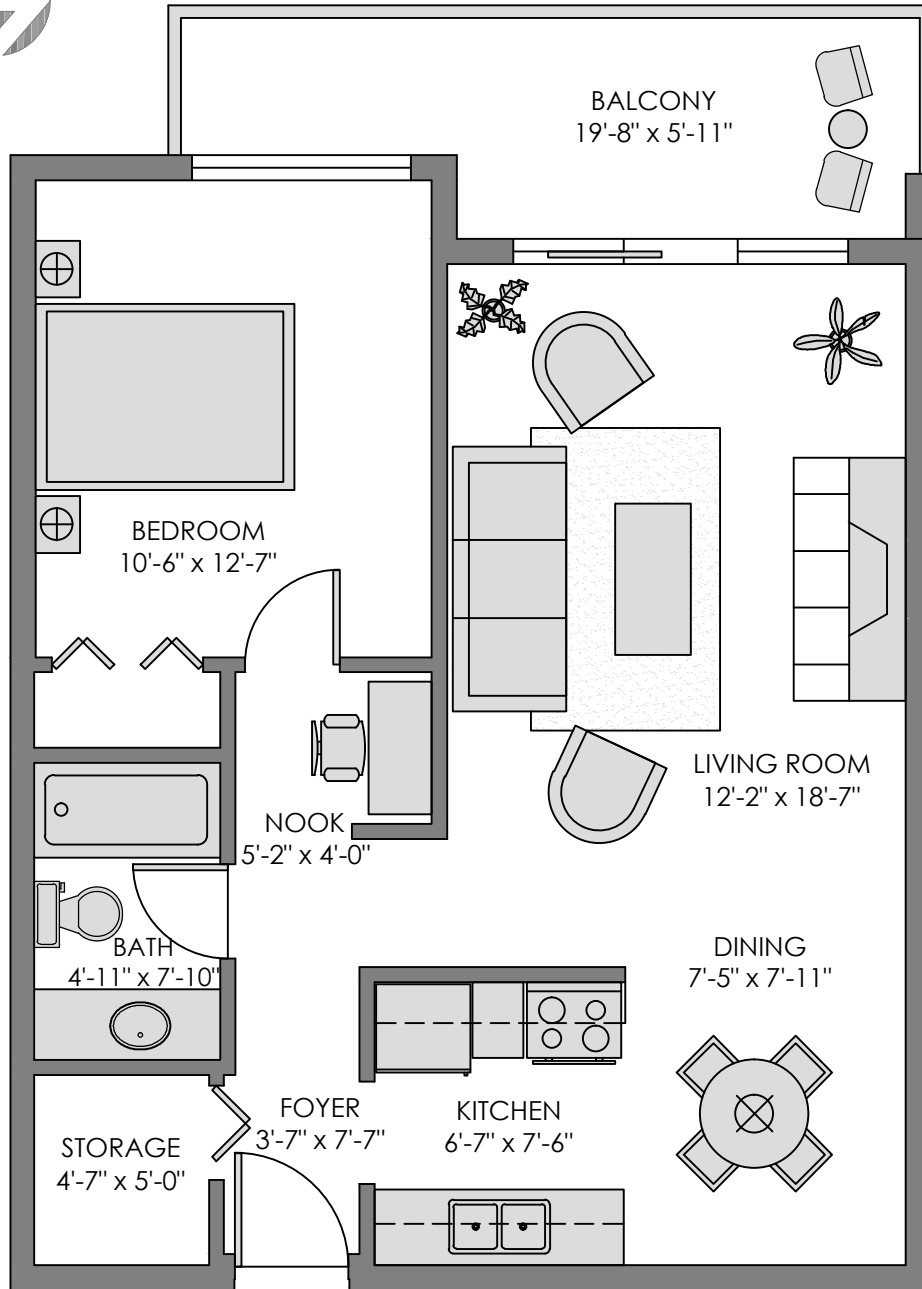

308-1516 Charles Street
Vancouver, BC

Floor Plan - 673.8 FT²
Balcony - 99.5 FT²

* Square footage approx. based on interior measurements to exterior walls
* Scale: 1/8" = 1'-0", 3D View: NTS



308-1516 Charles Street
Vancouver, BC

Floor Plan - 673.8 FT²

Balcony - 99.5 FT²

* Square footage approx. based on interior measurements
to exterior walls

* Scale: $\frac{1}{8}'' = 1'-0''$, 3D View: NTS